


縮尺
縦 1:500
横 1:500

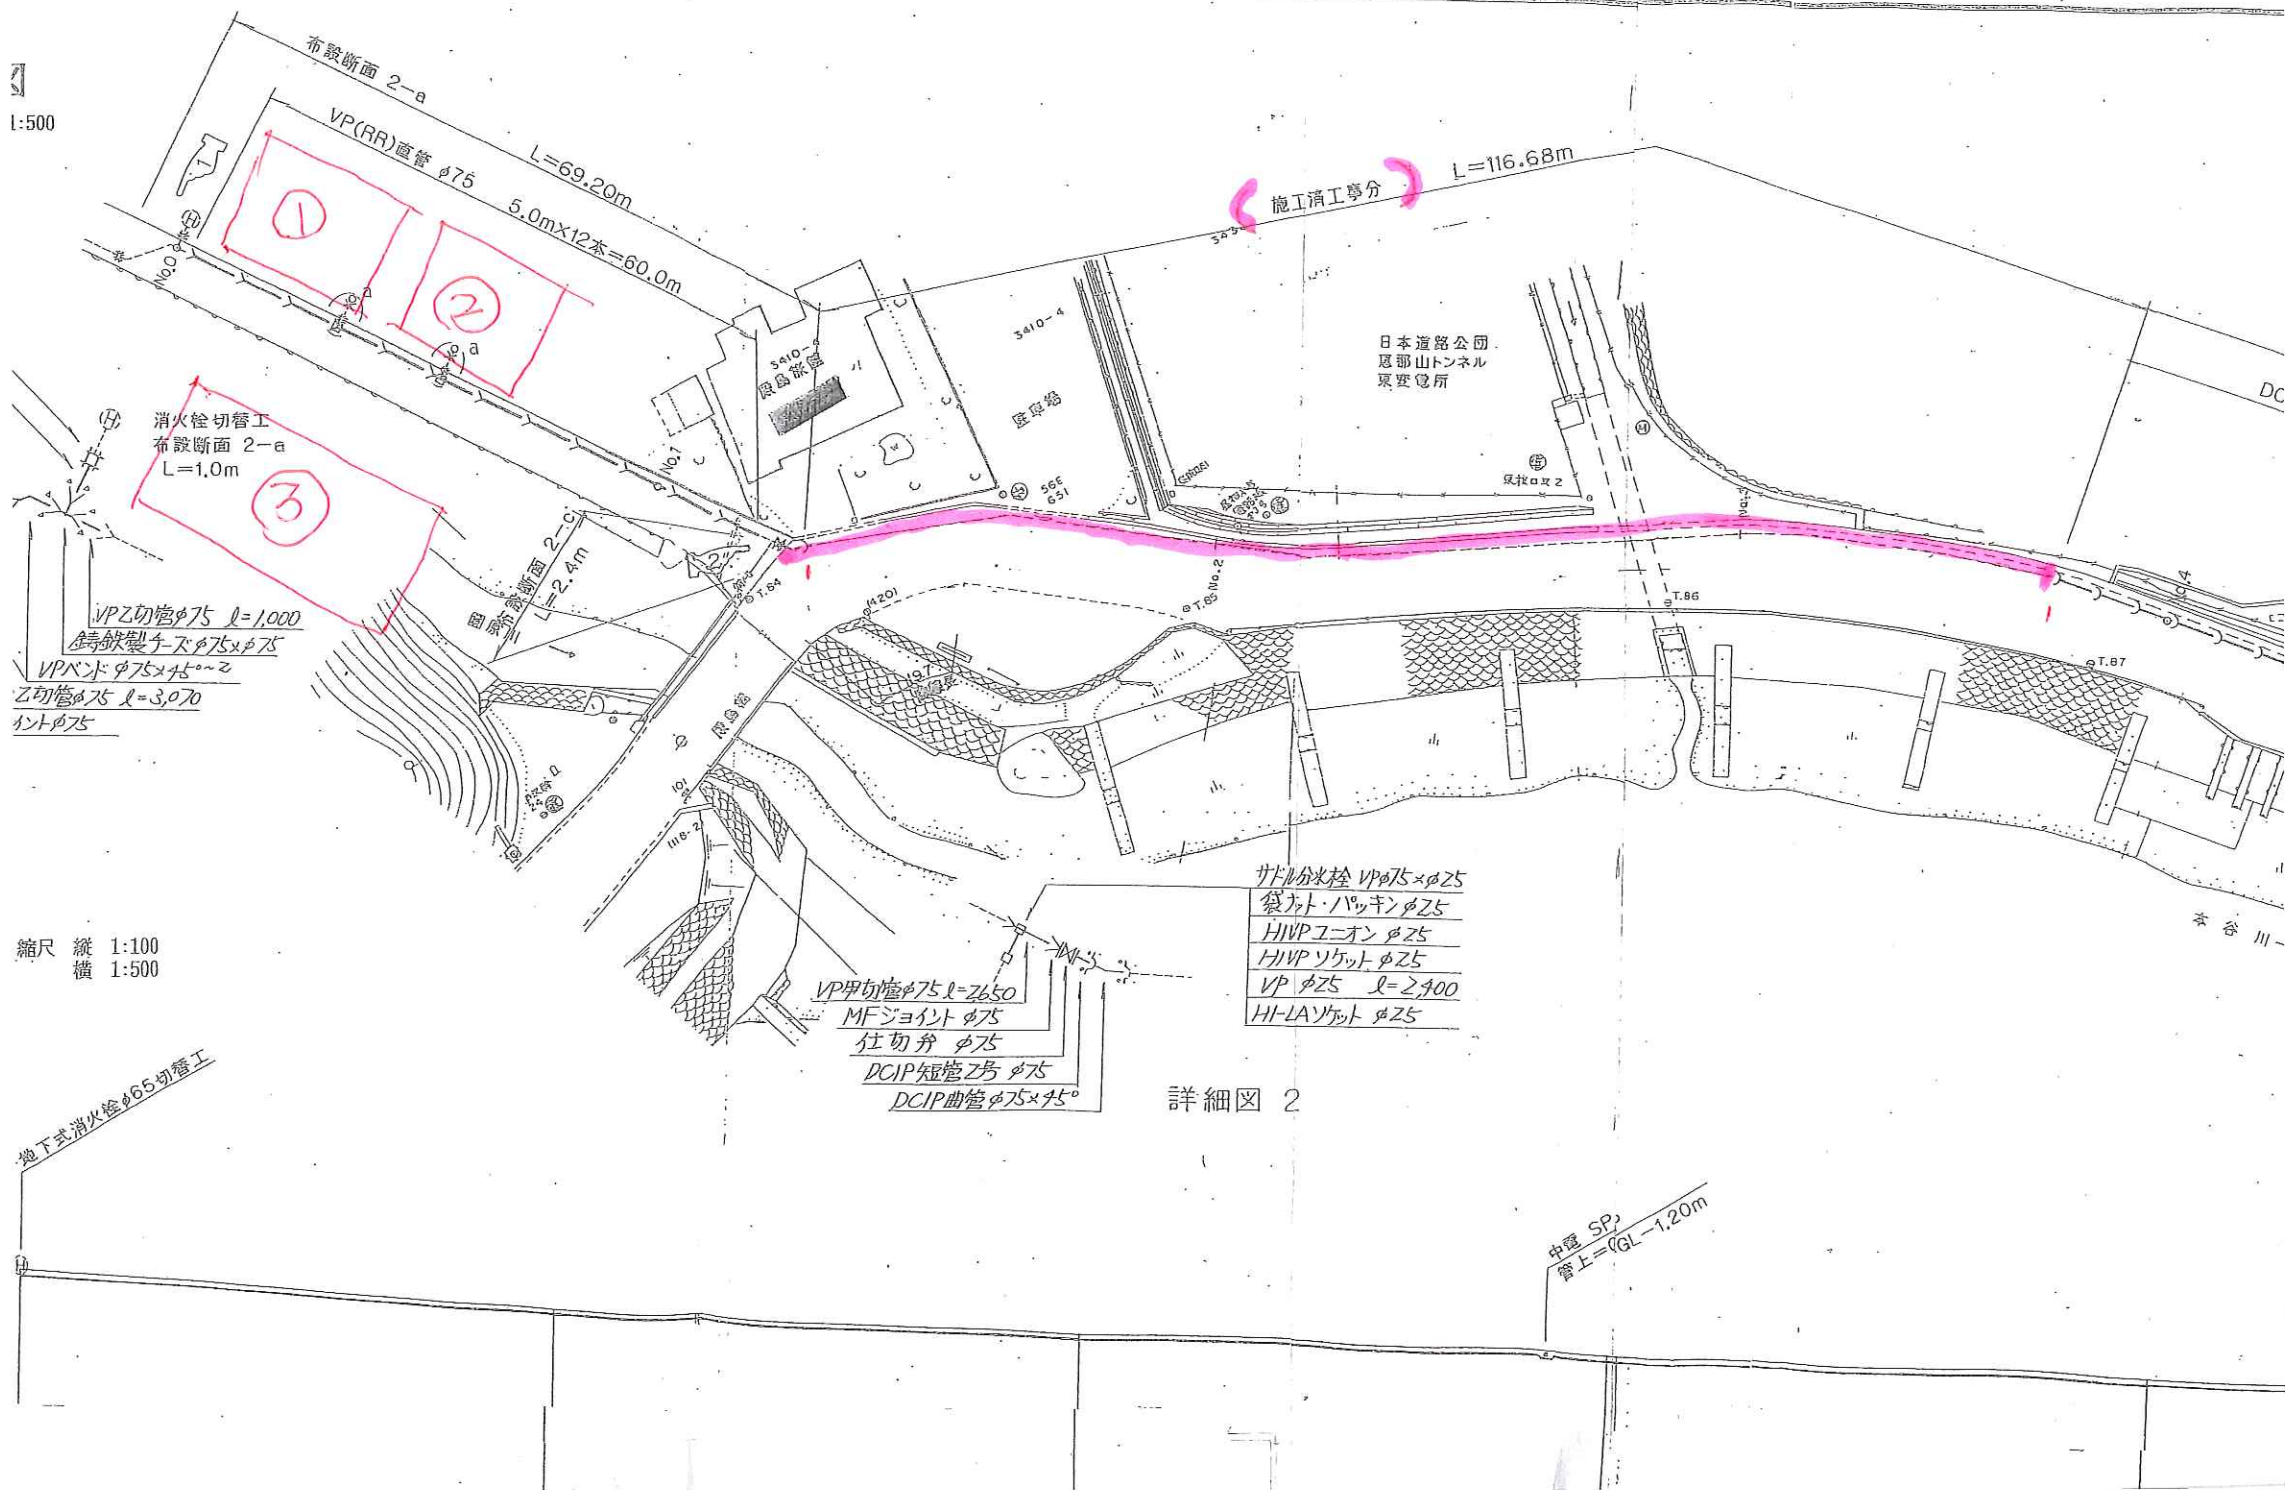

詳細図 2